

THIS DRAWING PACKAGE ILLUSTRATES THE FEATURES AND DETAILS OF THE SHELTER-KIT BUILDING DESCRIBED AND IS PROVIDED FOR THE OWNER NAMED. IT IS NOT TO BE USED TO SPECIFY MATERIALS, DIMENSIONS OR DESIGN VALUES FOR THE CONSTRUCTION OF ANY OTHER BUILDING OR COPY OF THIS KIT.

① LEVEL 2
3/16" = 1'-0"




SHEET # A102

© Copyright Shelter-Kit Incorporated 2016

Shelter-Kit Incorporated
1 East Main Street
Warner, NH 03278

S-142
28' x 36' Hse w/Ell & Gar.
Level 2 Floor Plan
10/11/2016 REV.1.1 HTH

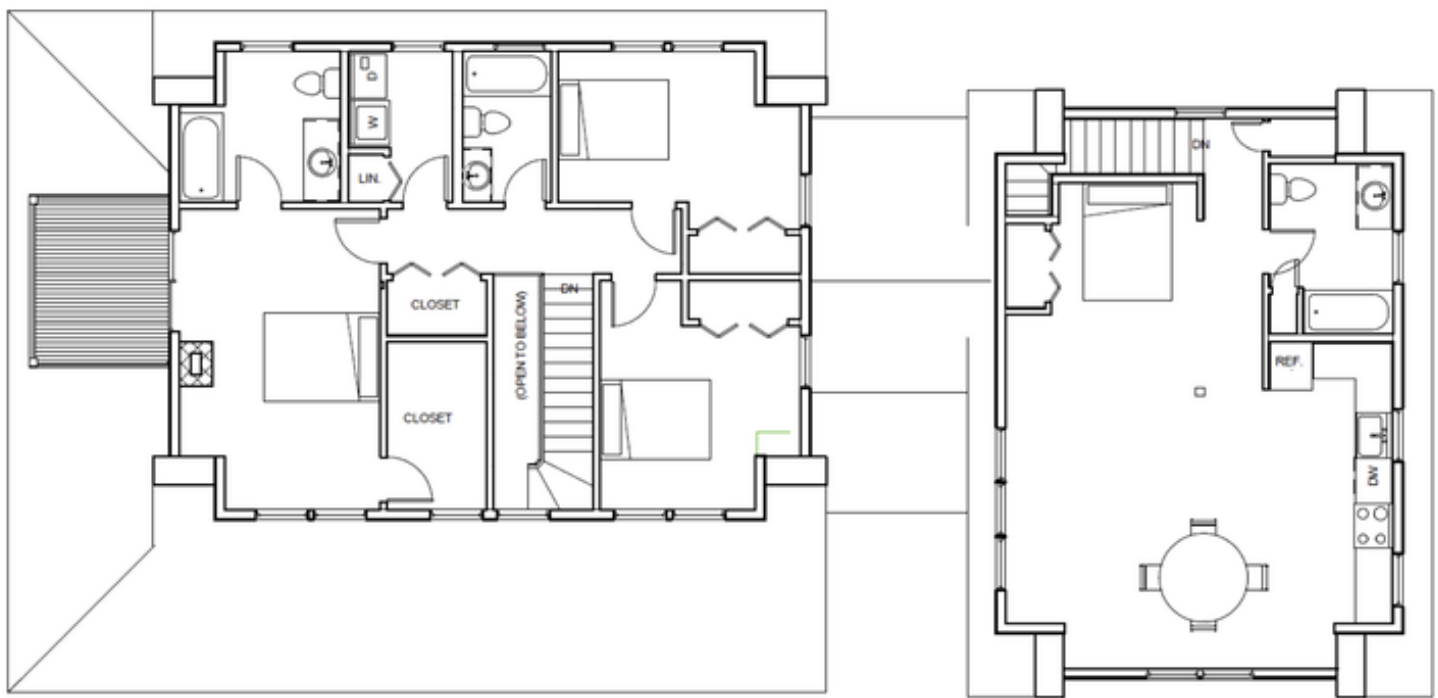

① LEVEL 3
3/16" = 1'-0"

THIS DRAWING PACKAGE ILLUSTRATES THE FEATURES AND DETAILS OF THE SHELTER-KIT BUILDING DESCRIBED AND IS PROVIDED FOR THE OWNER NAMED. IT IS NOT TO BE USED TO SPECIFY MATERIALS, DIMENSIONS OR DESIGN VALUES FOR THE CONSTRUCTION OF ANY OTHER BUILDING OR COPY OF THIS KIT.


© Copyright Shelter-Kit Incorporated 2016



SHEET # A103

Shelter-Kit Incorporated
1 East Main Street
Warner, NH 03278

S-142
28' x 36' Hse w/Brz & Gar.
Level 3 Floor Plan
10/11/2016 REV1.1 HTH

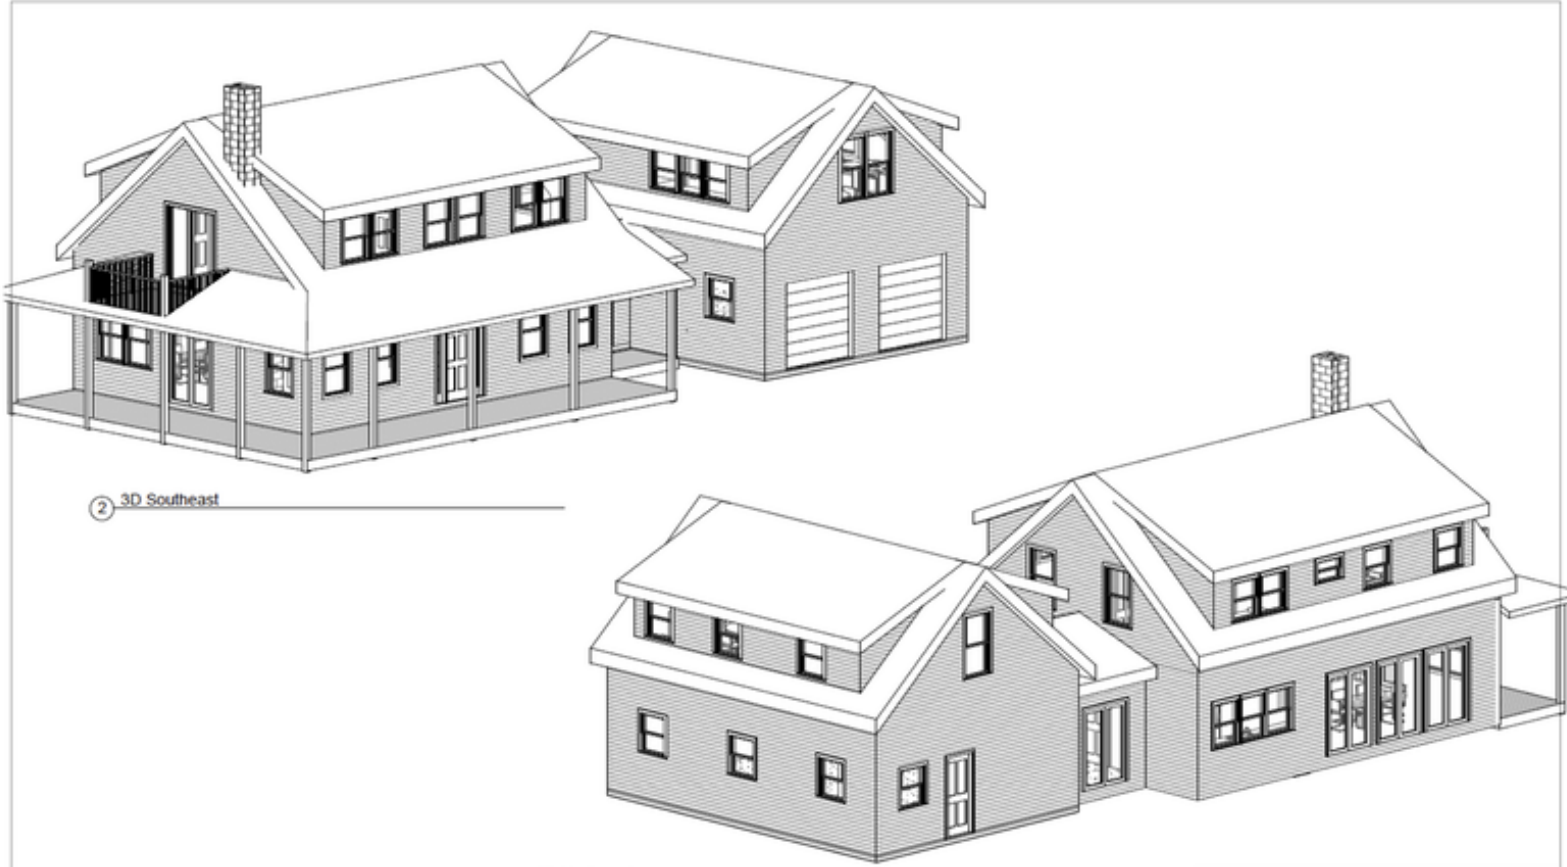

2 3D Southeast

1 3D Northwest

THIS DRAWING PACKAGE ILLUSTRATES THE FEATURES AND DETAILS OF THE SHELTER-KIT BUILDING DESCRIBED AND IS PROVIDED FOR THE OWNER NAMED. IT IS NOT TO BE USED TO SPECIFY MATERIALS, DIMENSIONS OR DESIGN VALUES FOR THE CONSTRUCTION OF ANY OTHER BUILDING OR COPY OF THIS KIT.

© Copyright Shelter-Kit Incorporated 2016

SHEET # A100

Shelter-Kit Incorporated
1 East Main Street
Warner, NH 03278

S-142
28' x 36' Hse w/Brz & Gar.
3D VIEWS
10/11/2016 REV1.1 HTH



① NORTH ELEVATION
3/32" = 1'-0"



② EAST ELEVATION
3/32" = 1'-0"



④ WEST ELEVATION
3/32" = 1'-0"



③ SOUTH ELEVATION
3/32" = 1'-0"

THIS DRAWING PACKAGE ILLUSTRATES THE FEATURES AND DETAILS OF THE SHELTER-KIT BUILDING DESCRIBED AND IS PROVIDED FOR THE OWNER NAMED. IT IS NOT TO BE USED TO SPECIFY MATERIALS, DIMENSIONS OR DESIGN VALUES FOR THE CONSTRUCTION OF ANY OTHER BUILDING OR COPY OF THIS KIT.

© Copyright Shelter-Kit Incorporated 2016

SHEET # A104

Shelter-Kit Incorporated
1 East Main Street
Warner, NH 03278

S-142
28' x 36' Hse w/Brz & Gar.
ELEVATION VIEWS
10/11/2016 REV1.1 HTH